

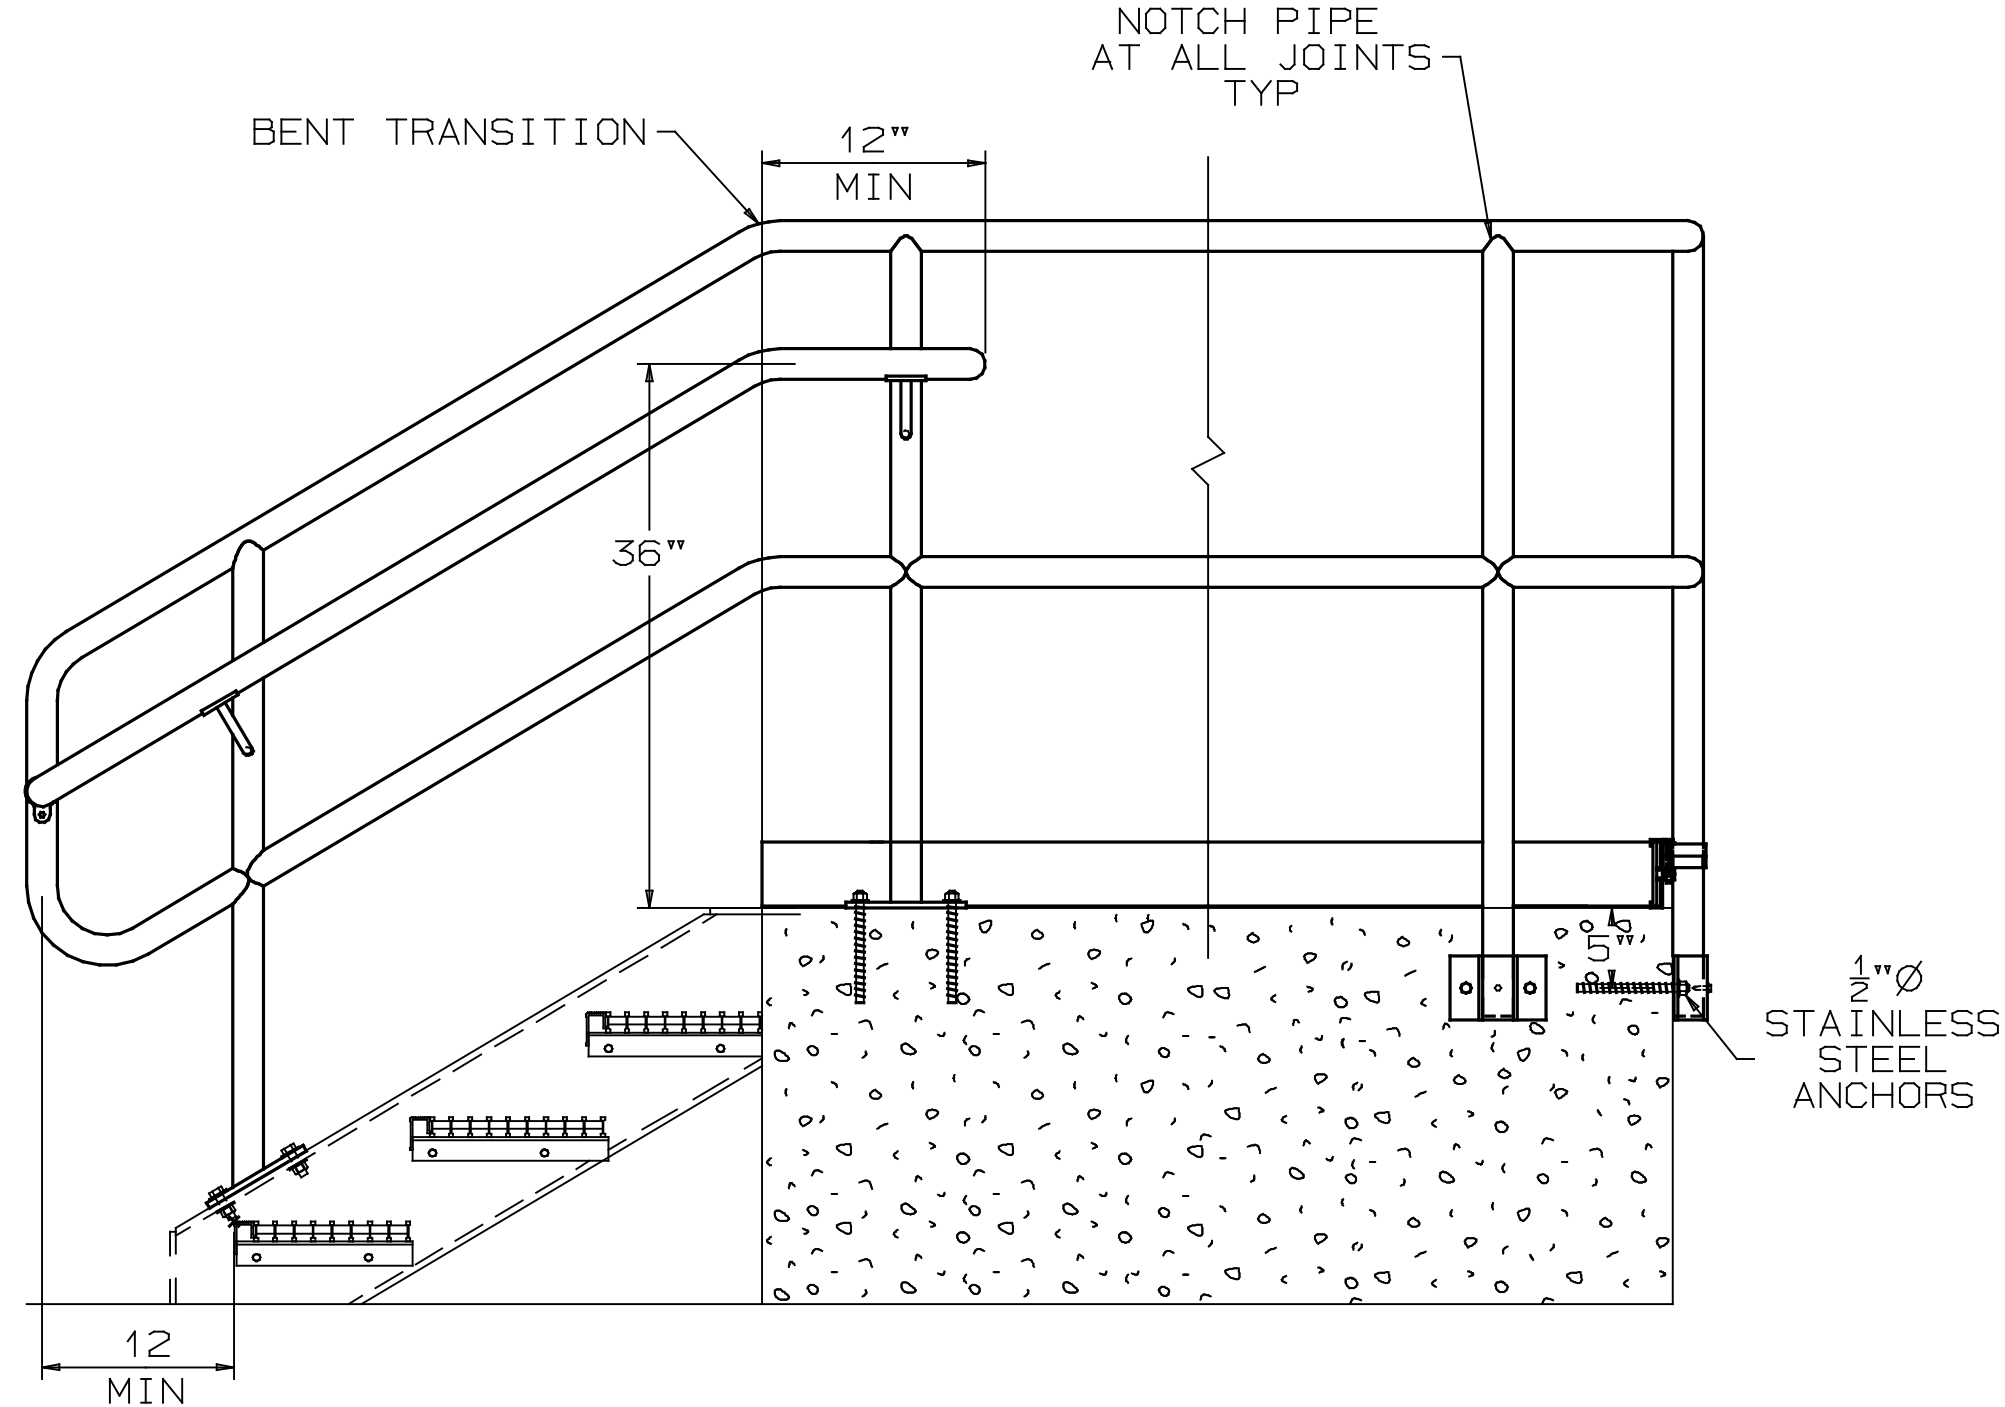


TYPICAL GUARDRAIL

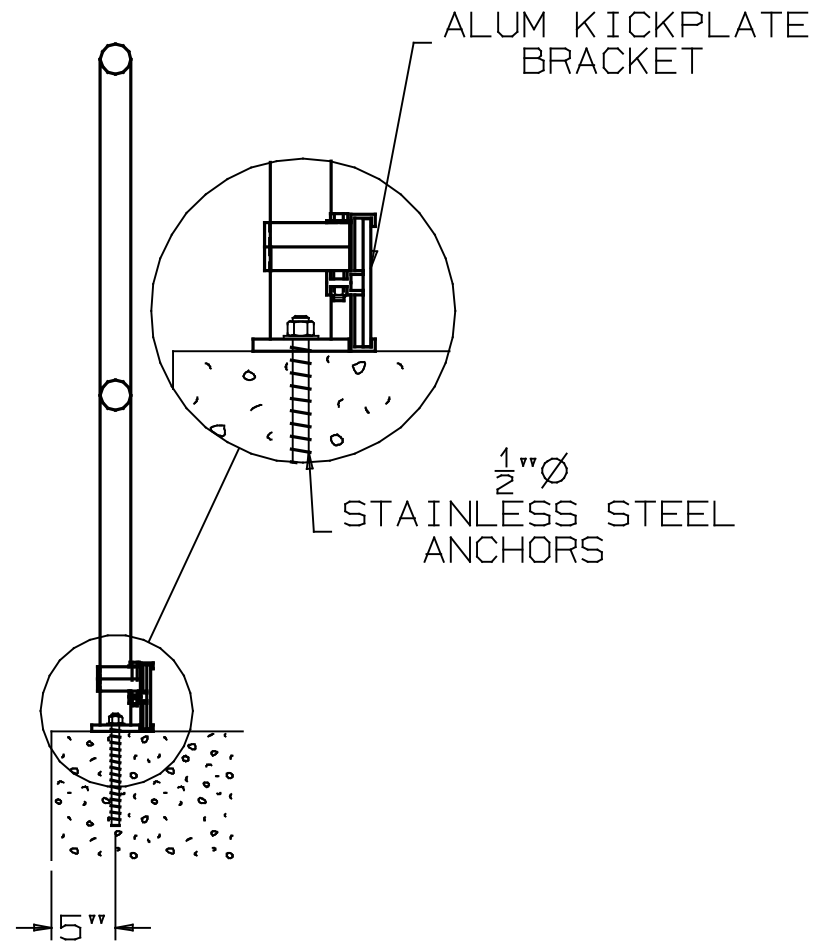

TYPICAL GUARDRAIL AT METAL STAIR

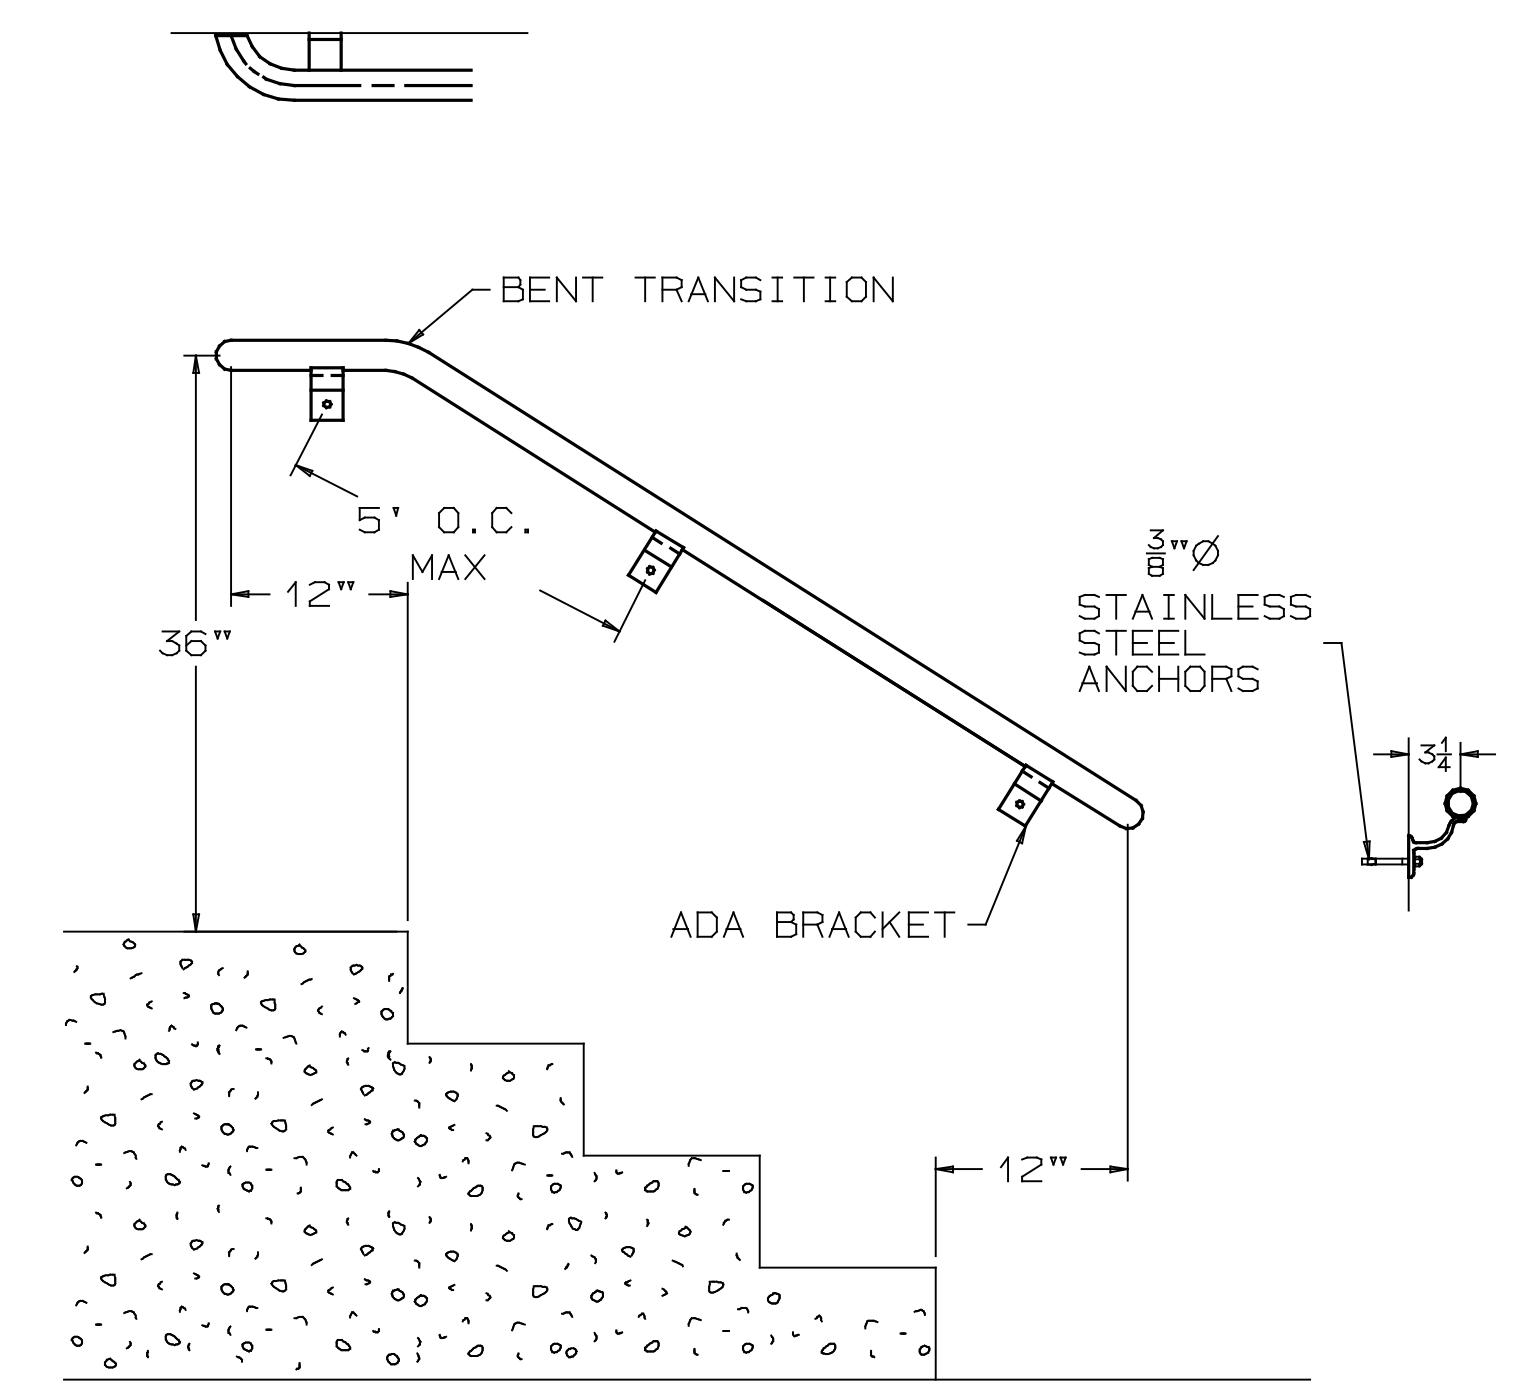

TYPICAL WALL MOUNTED HANDRAIL

